


Wingsplan.
6.9.79

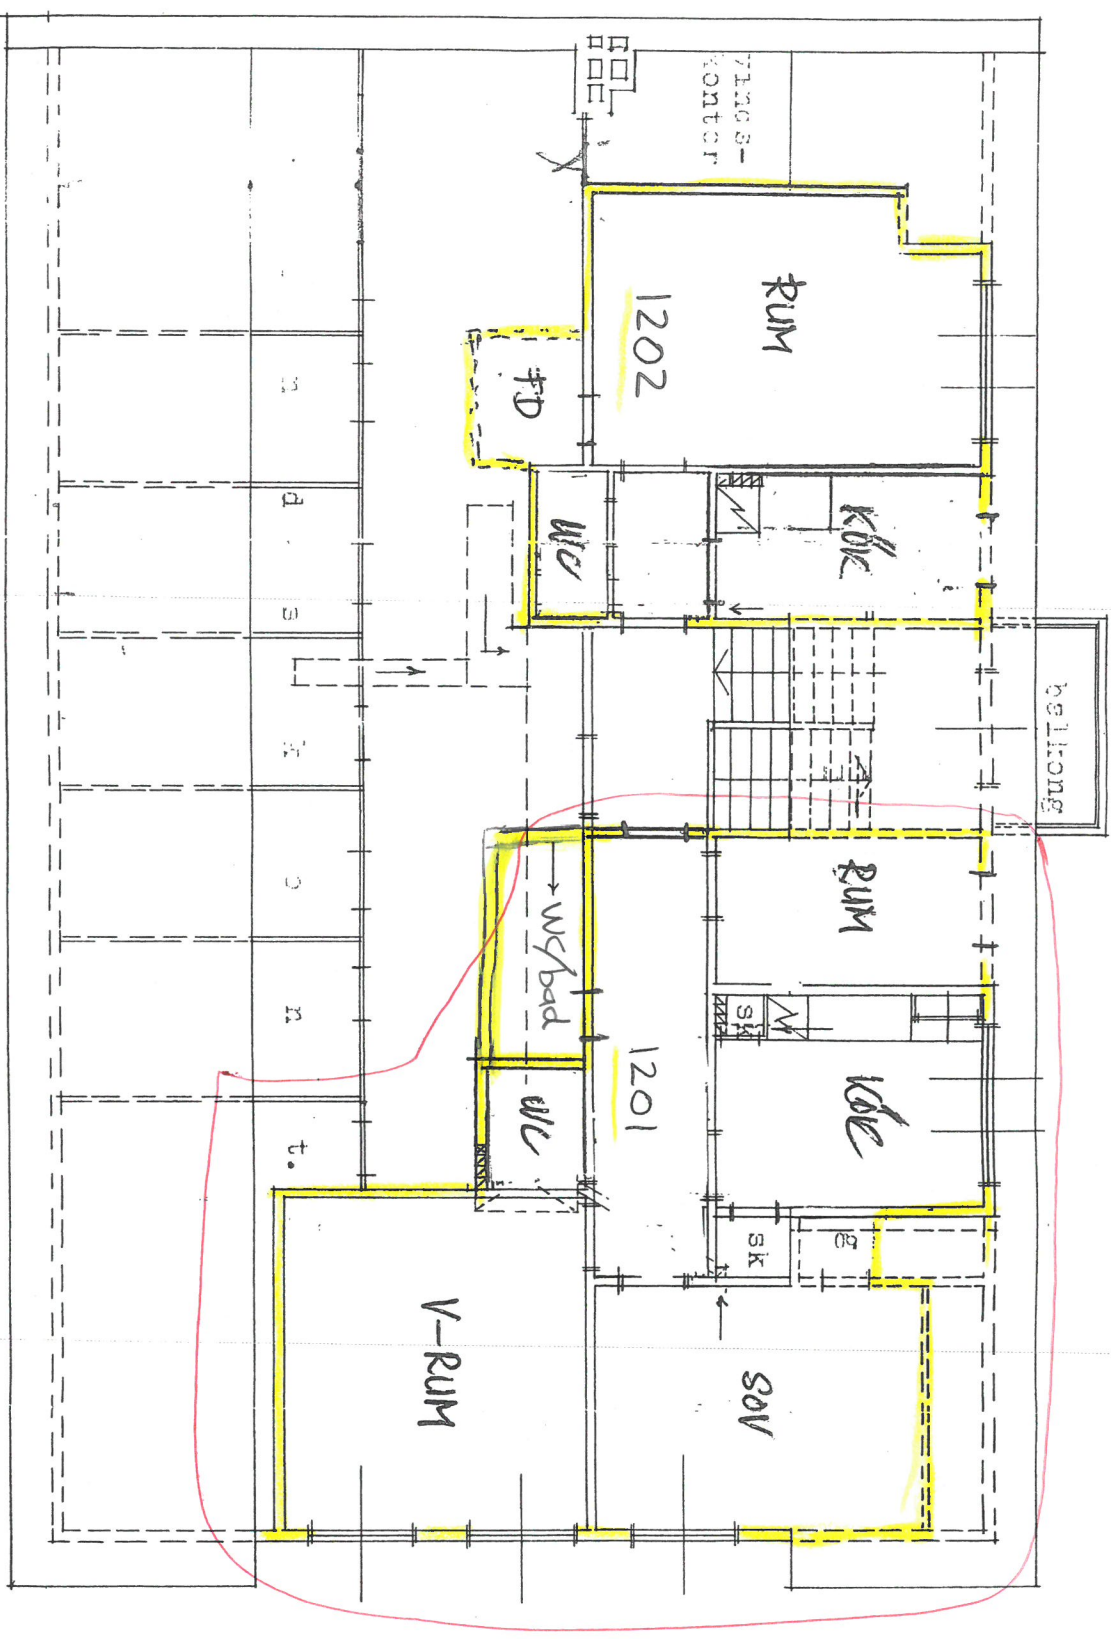

Ing. Lea 1. febr. 1959.
81-1-80